


EXISTENTE

Escala 1/100

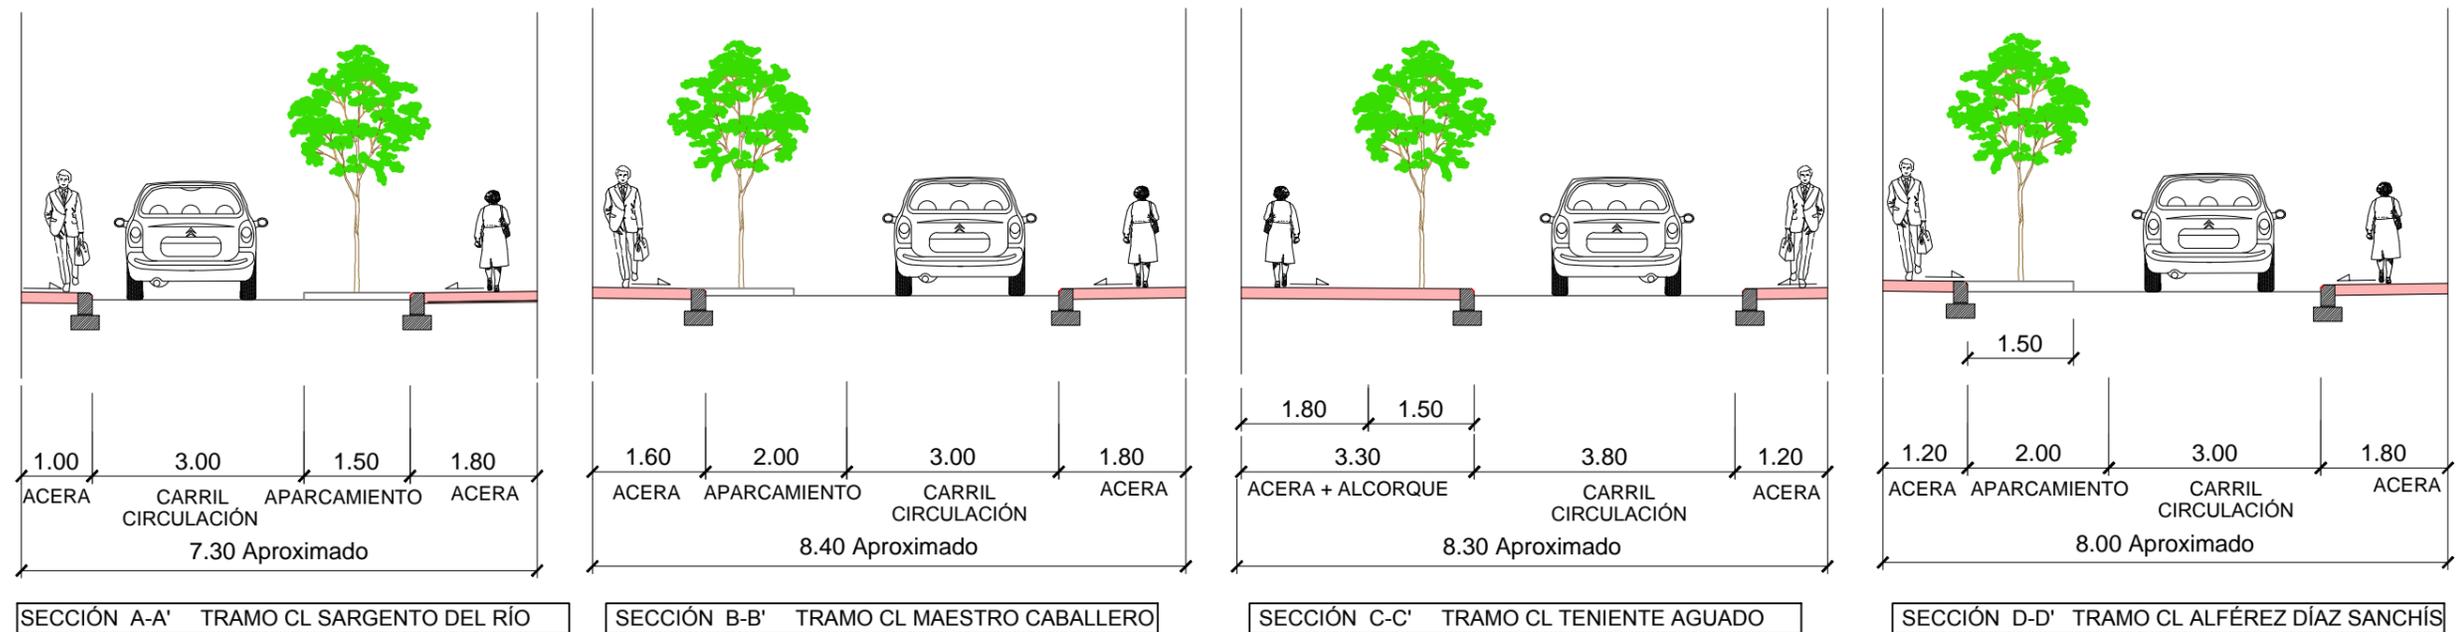

ALTERNATIVA 2

Escala 1/100